

REPUBLIKA NG PILIPINAS
SANGGUNIANG PANLUNGSOD
LUNGSOD NG ORMOC



EXCERPT FROM THE MINUTES OF THE REGULAR SESSION OF THE
FIFTEENTH SANGGUNIANG PANLUNGSOD NG ORMOC HELD
AT THE SANGGUNIANG PANLUNGSOD SESSION HALL,
ORMOC CITY HALL BUILDING
ON DECEMBER 09, 2020 IN LIEU
OF DECEMBER 08, 2020

PRESENT:

Leo Carmelo L. Locsin, Jr.	City Vice Mayor & Presiding Officer
Benjamin S. Pongos, Jr.,	SP Member
Roiland H. Villasencio,	SP Member, Majority Floor Leader
Tomas R. Serafica,	SP Member
Nolito M. Quilang,	SP Member, Asst. Majority Floor Leader
Eusebio Gerardo S. Penserga,	SP Member
Jasper M. Lucero,	SP Member
Peter M. Rodriguez,	SP Member
Vincent L. Rama,	SP Member
Gregorio G. Yrastorza III,	SP Member
Lalaine A. Marcos,	SP Member
Esteban V. Laurente,	Ex-Officio SP Member, Chapter President, Liga ng mga Barangay ng Ormoc
Joan Marbie C. Simbajon,	Ex-Officio SP Member, Chapter President, Panlungsod na Pederasyon ng mga Sangguniang Kabataan ng Ormoc

RESOLUTION NO. 2020-404

**A RESOLUTION APPROVING THE BARANGAY
CONSOLIDATION PLAN, AS REQUIRED BY THE
COMMISSION ON ELECTIONS (COMELEC) IN A
LETTER DATED DECEMBER 2, 2020 RELATIVE TO THE
CONDUCT OF A PLEBISCITE FOR THE MERGER AND
RENAMING OF BRGY. DISTRICTS 1-29.**

WHEREAS, this Fifteenth Sangguniang Panlungsod was in receipt of an Indorsement dated December 4, 2020 from the Office of the City Mayor, endorsing a request for the issuance of a Resolution approving the Barangay Consolidation Plan, as required by the Commission On Elections (COMELEC) in a letter dated December 2, 2020 relative to the conduct of a plebiscite for the merger and renaming of BRGY. DISTRICTS 1-29. Further requesting that this matter be treated as EXTREMELY URGENT, a copy of the COMELEC letter is hereto attached as "ANNEX A" and made an integral part hereof;

WHEREAS, in the District Barangays Consolidation Plan with its technical description as certified by Engr. Arthur C. Arcuino from the Office of the City Assessor, the map of the original barangays has a total area of 169.5108 hectares with District North having an area of 818,457 square meters, District South with 417,677 square meters, District West with 231,960 square meters, and District West with 227,014 square meters respectively, a copy of District Barangays Consolidation Plan is hereto attached as "ANNEX B" and made an integral part hereof;

WHEREAS, an approved Barangay Consolidation Plan by the Sangguniang Panlungsod is one of the requirements for the conduct of a plebiscite for the merger of the twenty eight (28) district barangays, and the renaming of Barangay District 29 in Ormoc City;

WHEREAS, this Sanggunian, after thorough examination of the aforementioned request by the City Mayor, in addition to finding the Barangay Consolidation Plan as just, fair and reasonable, additionally finds that: the same is not contrary to law, existing contract, public policy, customs and morals; is reasonable and in order; the same is entered into for the best interests of the City; and, finally, that the approval of the aforementioned Barangay Consolidation Plan, among other lawful purposes, facilitates the ongoing developmental progress of the City and henceforth, deserving of this august Body's prompt and favorable consideration;

WHEREFORE, on motion of SP Member Esteban V. Laurente, Chairman, Committee on Barangay Affairs & Rural Development, severally seconded by SP Members Vincent L. Rama, Nolito M. Quilang, Roiland H. Villasencio, Tomas R. Serafica, Lalaine A. Marcos, Gregorio G. Yrastorza III, Peter M. Rodriguez, Eusebio Gerardo S. Penserga and Joan Marbie C. Simbajon; be it

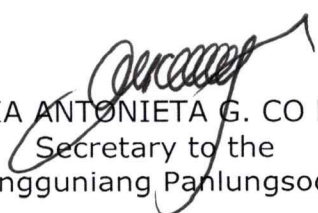
RESOLVED, AS IT IS HEREBY RESOLVED, to pass A RESOLUTION APPROVING THE BARANGAY CONSOLIDATION PLAN, AS REQUIRED BY THE COMMISSION ON ELECTIONS (COMELEC) IN A LETTER DATED DECEMBER 2, 2020 RELATIVE TO THE CONDUCT OF A PLEBISCITE FOR THE MERGER AND RENAMING OF BRGY. DISTRICTS 1-29;

ADOPTED, December 09, 2020.

RESOLVED, FURTHER, to furnish copies of this resolution each to the City Mayor Richard I. Gomez; the City Administrator, Mr. Vincent L. Emnas; the City Legal Officer, Atty. Josephine M. Romero; the City Local Government Operations Officer, DILG; COMELEC; the Office of the Liga ng mga Barangay; the City Planning & Development Coordinator; the City Assessor; PAIAO; and other offices concerned.

CARRIED UNANIMOUSLY.

I HEREBY CERTIFY to the correctness of the above resolution.


MARIA ANTONIETA G. CO HAT
Secretary to the
Sangguniang Panlungsod

ATTESTED:


LEO CARMELO L. LOCSIN, JR.
City Vice Mayor & Presiding Officer



Republic of the Philippines
COMMISSION ON ELECTIONS
Intramuros, Manila

Office of the Deputy Executive Director for Operations

December 02, 2020

HONORABLE LEO CARMELO L. LOCSIN, JR.

Acting City Mayor
Ormoc City, Leyte

Dear Mayor Locsin,

This pertains to your Letter dated November 26, 2020, requesting for the necessary requirements for the conduct of a plebiscite for the merger of the twenty eight (28) district barangays, and the renaming of Barangay District 29 in Ormoc City.

Please be informed of the following requirements:

- 1) (a) A written petition of a majority of the registered voters residing in the area sought to be created; **or**
(b) Resolution of the twenty eight (28) Sangguniang Barangays desiring to be merged into three (3) barangays;
- 2) Ordinance passed by the Sangguniang Panlungsod granting the Petition **or** Resolution of the Sangguniang Barangays, appropriating funds for the purpose, including the funds for the ratification through a plebiscite to be conducted by the COMELEC in the Local Government Units affected;
- 3) Certification by the National Statistics Office as to population of the proposed barangay of at least two thousand (2,000) and that its creation will not reduce the population of the original barangay or barangays to less than the prescribed minimum;
- 4) Barangay Consolidation Plan prepared by the City Mayor and submitted to Sangguniang Panlungsod for appropriate action;
- 5) Map of the Original barangays indicating the areas to be created into a new barangay and technical description certified by the Lands Management Bureau or city assessor. The land area must be contiguous, unless comprised by two (2) or more islands. The territorial jurisdiction of the created barangay shall be properly identified by metes and bounds or by more or less permanent natural boundaries;
- 6) Filling fee of Five Thousand Pesos (Php5,000.00);

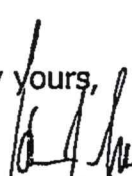
7) Plebiscite funds, to be deposited with the Commission on Elections.

Anent the renaming of Barangay 29 to Barangay North, the following are the requisites:

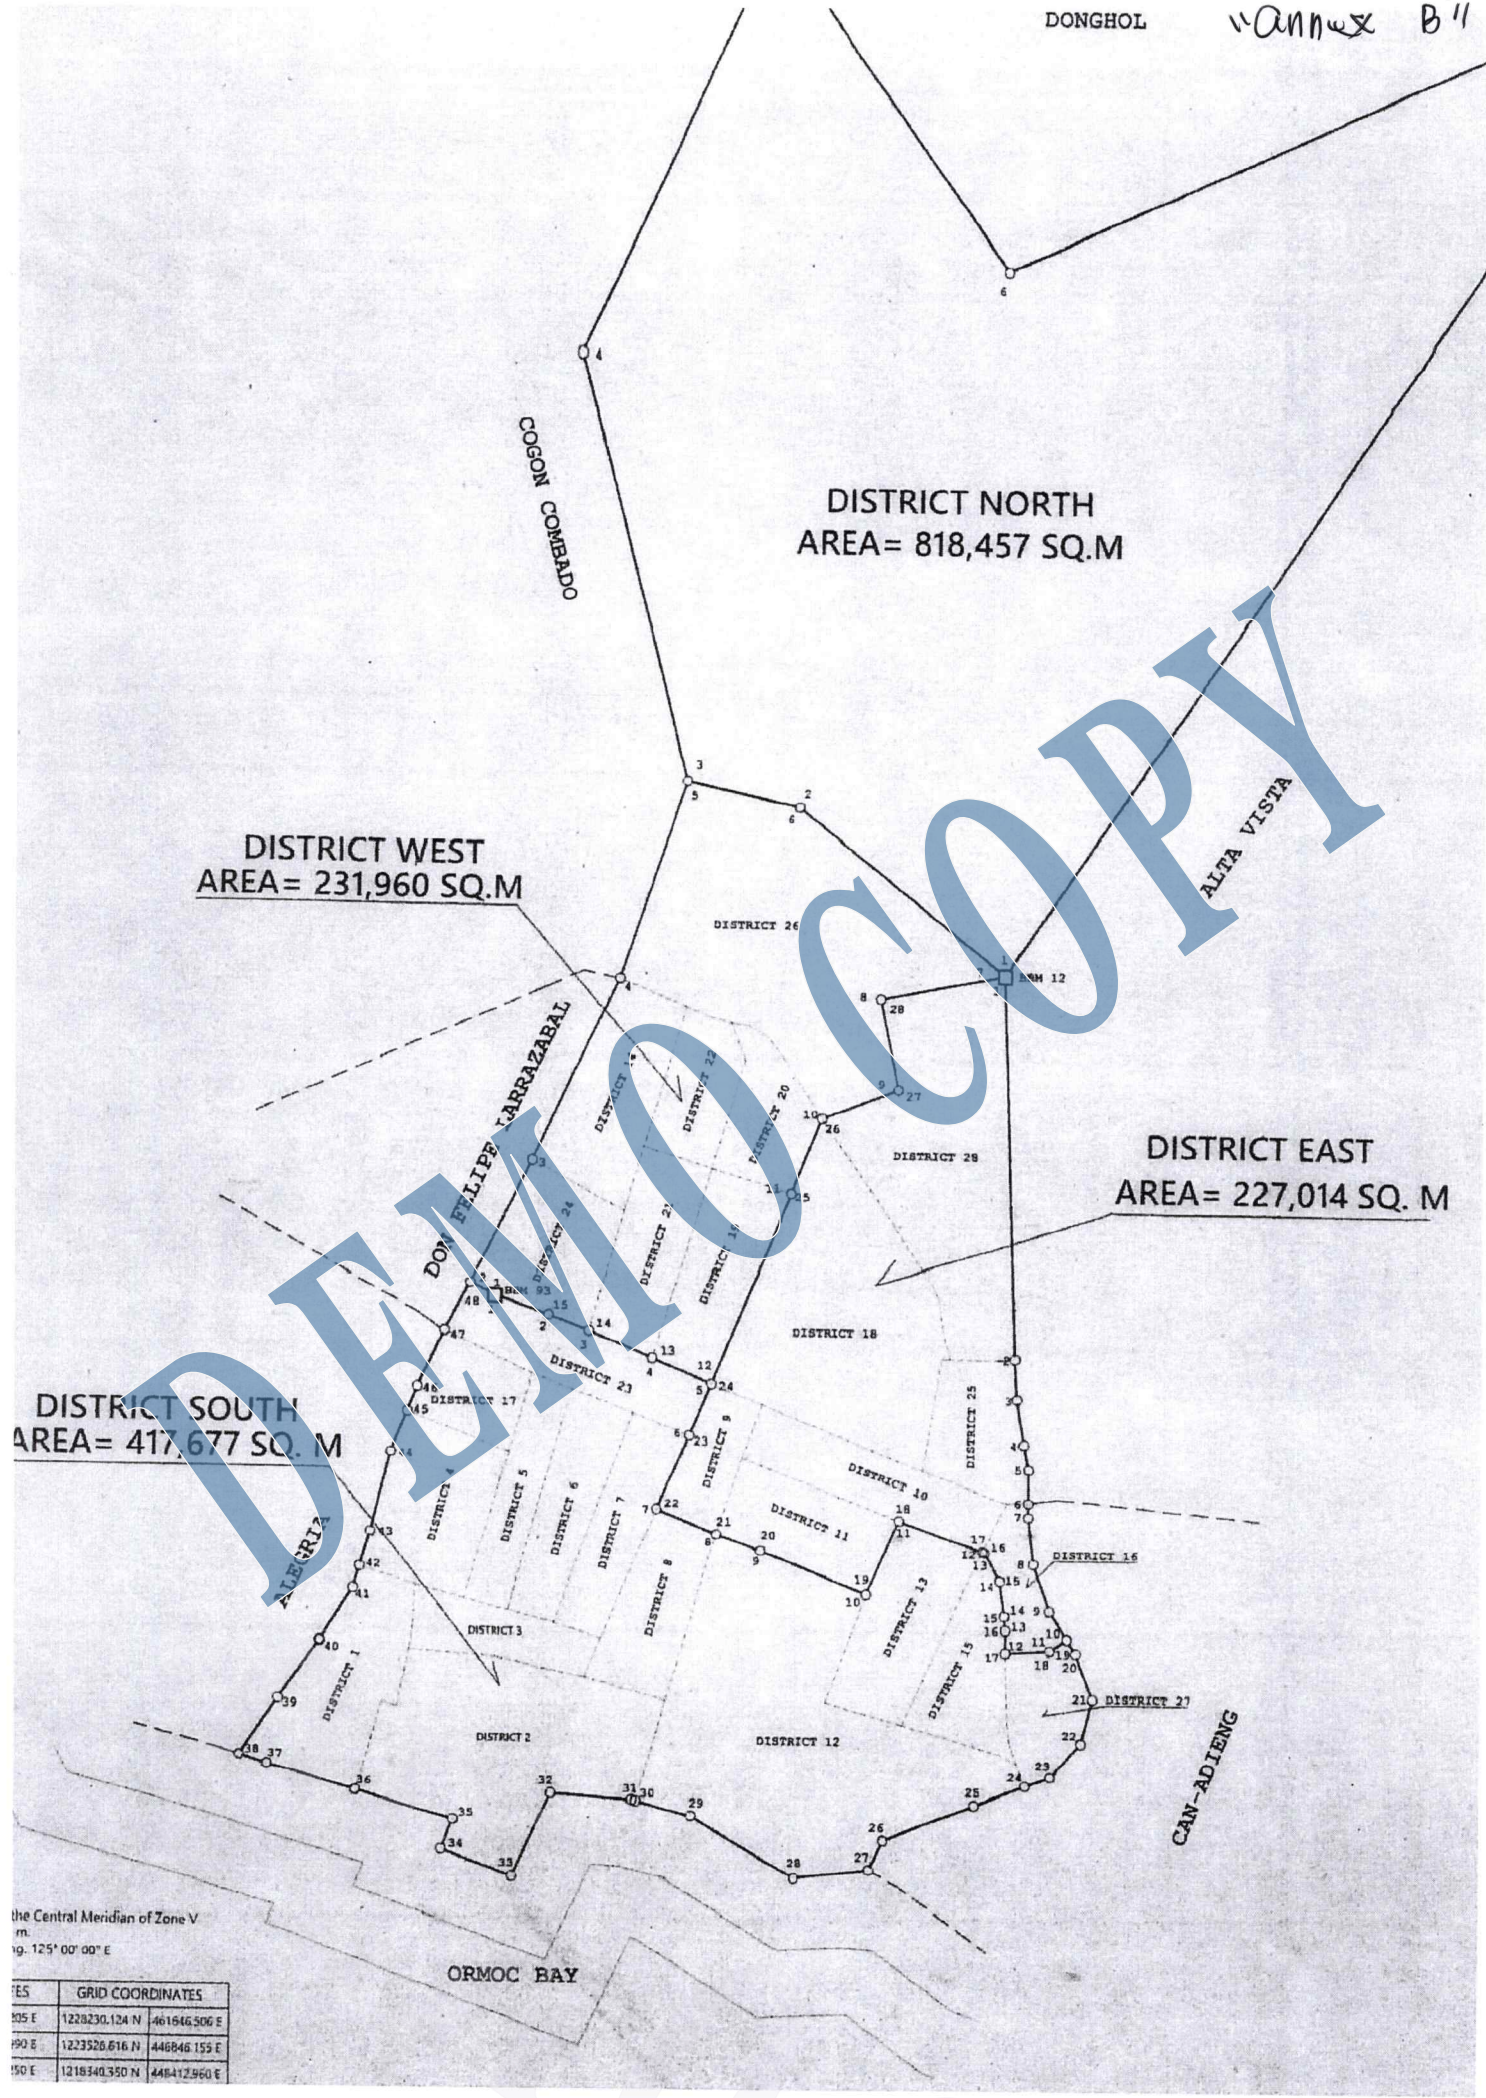
- 1) Recommendation from the Sangguniang Barangay;
- 2) Ordinance of Sangguniang Panlungsod for the change of name;
- 3) Certification from the Philippine Historical Commission interposing no objecting on the change of name;

Please note, however, that the estimated plebiscite budget for the subject merger and renaming is to be recomputed by our Finance Services Department. This is due to the fact that in the initial Letter dated October 26, 2020, from your Office, it does not specifically mention the merger into three (3) barangays, and the renaming of one barangay. We will inform you of the estimated budget once its already available.

Sincerely yours,


HELEN G. AGUILA-FLORES

Deputy Executive Director for Operations



the Central Meridian of Zone V
m.
1g. 125° 00' 00" E

ES	GRID COORDINATES
805 E	1228230.124 N 461946.506 E
890 E	1223528.616 N 446846.155 E
150 E	1218340.350 N 448412.960 E

TECHNICAL DESCRIPTIONS OF EXISTING DISTRICT BARANGAYS

DISTRICT 1			DISTRICT 11			DISTRICT 19			DISTRICT 28					
LINE	BEARINGS	DISTANCES	1 - 2	N 68 - 37 W	144.68 M.	1 - 2	N 68 - 03 W	81.75 M.	1 - 2	S 02 - 23 E	478.66 M.			
1 - 2	N 74 - 08 W	115.25 M.	2 - 3	N 68 - 55 W	58.77 M.	2 - 3	N 17 - 09 E	161.14 M.	2 - 3	S 86 - 14 W	21.57 M.			
2 - 3	N 72 - 30 W	37.04 M.	3 - 4	N 17 - 12 E	103.84 M.	3 - 4	N 17 - 06 E	85.10 M.	3 - 4	N 89 - 33 W	60.01 M.			
3 - 4	N 34 - 08 E	86.04 M.	4 - 5	S 67 - 55 E	63.08 M.	4 - 5	S 73 - 30 E	103.67 M.	4 - 5	N 14 - 27 W	39.17 M.			
4 - 5	N 34 - 44 E	89.05 M.	5 - 6	S 68 - 35 E	150.76 M.	5 - 1	S 22 - 07 W	255.28 M.	5 - 6	N 08 - 30 W	36.18 M.			
5 - 6	N 33 - 13 E	76.01 M.	6 - 1	S 22 - 57 W	102.42 M.	DISTRICT 20			6 - 7	N 21 - 20 W	18.67 M.			
6 - 7	N 16 - 00 E	27.98 M.	DISTRICT 12			1 - 2	N 73 - 30 W	103.67 M.	7 - 8	N 36 - 22 W	24.72 M.			
7 - 8	S 72 - 37 E	46.20 M.	1 - 2	S 20 - 58 W	79.15 M.	2 - 3	N 16 - 00 E	141.70 M.	8 - 9	N 34 - 12 W	34.54 M.			
8 - 9	S 74 - 27 E	27.54 M.	2 - 3	S 20 - 06 W	64.09 M.	3 - 4	N 12 - 37 W	47.61 M.	9 - 10	N 34 - 00 W	79.00 M.			
9 - 10	S 02 - 30 W	46.37 M.	3 - 4	S 74 - 25 E	100.03 M.	4 - 5	S 82 - 35 E	11.93 M.	10 - 11	N 36 - 35 W	78.81 M.			
10 - 11	S 09 - 10 W	32.16 M.	4 - 5	S 73 - 55 E	129.04 M.	5 - 6	S 61 - 54 E	28.03 M.	11 - 12	N 34 - 14 W	34.48 M.			
11 - 12	S 11 - 37 W	73.14 M.	5 - 6	S 62 - 25 E	23.51 M.	6 - 7	S 37 - 44 E	34.76 M.	12 - 13	N 68 - 45 E	102.88 M.			
12 - 13	N 72 - 26 W	19.95 M.	6 - 7	S 20 - 25 E	30.53 M.	7 - 8	S 33 - 30 E	91.07 M.	13 - 14	N 11 - 36 W	117.73 M.			
13 - 14	S 15 - 49 W	106.13 M.	7 - 8	S 68 - 51 W	68.24 M.	8 - 1	S 21 - 41 W	101.08 M.	14 - 1	N 78 - 35 E	158.80 M.			
14 - 1	S 15 - 52 W	10.78 M.	8 - 9	S 68 - 24 W	122.16 M.	DISTRICT 21			DISTRICT 29					
DISTRICT 2			9 - 10	S 25 - 13 W	41.17 M.	1 - 2	S 73 - 29 E	92.01 M.	1 - 2	N 51 - 17 W	335.01 M.			
1 - 2	N 15 - 52 E	10.78 M.	10 - 11	S 83 - 10 W	95.20 M.	2 - 3	S 17 - 06 W	85.18 M.	2 - 3	N 77 - 58 W	145.23 M.			
2 - 3	N 15 - 49 E	106.31 M.	11 - 12	N 60 - 00 W	150.69 M.	3 - 4	S 17 - 09 W	161.14 M.	3 - 4	N 14 - 35 W	553.32 M.			
3 - 4	S 72 - 26 E	19.95 M.	12 - 13	N 75 - 42 W	72.13 M.	4 - 5	N 67 - 48 W	84.90 M.	4 - 5	N 24 - 27 E	574.45 M.			
4 - 5	N 11 - 37 E	73.14 M.	13 - 14	N 16 - 06 E	19.28 M.	5 - 6	N 15 - 15 E	155.01 M.	5 - 6	S 35 - 25 E	510.64 M.			
5 - 6	S 87 - 18 E	51.86 M.	14 - 15	N 15 - 51 E	112.47 M.	6 - 1	N 15 - 30 E	92.93 M.	6 - 7	N 65 - 36 E	930.23 M.			
6 - 7	S 84 - 48 E	56.95 M.	15 - 16	N 15 - 22 E	52.98 M.	DISTRICT 22			7 - 1	S 33 - 30 W	1518.70 M.			
7 - 8	S 77 - 48 E	55.28 M.	16 - 17	N 15 - 42 E	63.39 M.	1 - 2	N 16 - 42 E	185.04 M.	COPY					
8 - 9	S 77 - 23 E	56.94 M.	17 - 18	N 17 - 55 E	101.24 M.	2 - 3	S 68 - 08 E	36.47 M.						
9 - 10	S 74 - 17 E	105.40 M.	18 - 19	S 68 - 55 E	58.77 M.	3 - 4	S 74 - 36 E	23.15 M.						
10 - 11	S 15 - 51 W	112.47 M.	19 - 1	S 68 - 37 E	144.68 M.	4 - 5	S 82 - 35 E	7.61 M.						
11 - 12	S 16 - 06 W	19.28 M.	DISTRICT 13			5 - 6	S 14 - 37 E	47.61 M.	COPY					
12 - 13	N 75 - 42 W	4.98 M.	1 - 2	N 22 - 57 E	102.42 M.	6 - 7	S 16 - 00 W	141.70 M.						
13 - 14	N 86 - 00 W	99.04 M.	2 - 3	S 69 - 53 E	111.81 M.	7 - 1	N 73 - 29 W	92.01 M.						
14 - 15	S 24 - 31 W	113.90 M.	3 - 4	S 25 - 47 W	105.84 M.	DISTRICT 23								
15 - 16	N 69 - 43 W	94.63 M.	4 - 5	S 23 - 57 W	68.46 M.	1 - 2	S 22 - 17 W	71.73 M.	COPY					
16 - 17	N 21 - 24 E	39.13 M.	5 - 6	S 22 - 48 W	64.05 M.	2 - 3	N 68 - 11 W	71.04 M.						
17 - 1	N 74 - 89 W	127.76 M.	6 - 7	N 74 - 25 W	100.30 M.	3 - 4	N 68 - 32 W	8.50 M.						
DISTRICT 3			7 - 8	N 20 - 08 E	64.09 M.	4 - 5	N 70 - 21 W	53.73 M.						
1 - 2	S 22 - 41 W	52.27 M.	8 - 1	N 20 - 58 E	79.15 M.	5 - 6	N 65 - 22 W	81.87 M.	COPY					
2 - 3	N 77 - 35 W	56.94 M.	DISTRICT 14			6 - 7	N 65 - 00 W	39.74 M.						
3 - 4	N 77 - 48 W	55.28 M.	1 - 2	S 15 - 30 W	82.93 M.	7 - 8	N 26 - 37 E	68.46 M.						
4 - 5	N 84 - 48 W	56.95 M.	2 - 3	N 61 - 48 W	95.99 M.	8 - 9	S 62 - 49 E	15.01 M.						
5 - 6	N 87 - 18 W	51.86 M.	3 - 4	N 63 - 00 W	37.20 M.	9 - 10	S 70 - 18 E	71.85 M.	COPY					
6 - 7	N 09 - 10 E	32.16 M.	4 - 5	N 24 - 14 E	107.16 M.	10 - 11	S 69 - 34 E	53.72 M.						
7 - 8	N 02 - 30 E	46.37 M.	5 - 6	N 26 - 44 E	71.07 M.	11 - 12	S 67 - 48 E	64.00 M.						
8 - 9	S 74 - 54 E	62.41 M.	6 - 7	N 21 - 48 E	67.46 M.	12 - 1	S 18 - 23 E	41.73 M.						
9 - 10	S 76 - 26 E	56.87 M.	7 - 8	S 67 - 26 E	38.69 M.	DISTRICT 24			COPY					
10 - 11	S 76 - 01 E	59.41 M.	8 - 9	S 68 - 09 E	24.95 M.	1 - 2	N 69 - 34 W	5.72 M.						
11 - 1	S 73 - 37 E	60.59 M.	9 - 1	S 16 - 42 W	185.04 M.	2 - 3	N 70 - 18 E	71.85 M.						
DISTRICT 4			DISTRICT 15			3 - 4	N 72 - 48 W	34.95 M.						
1 - 2	N 74 - 54 W	62.41 M.	1 - 2	N 22 - 48 E	64.05 M.	4 - 5	N 70 - 37 E	168.98 M.	COPY					
2 - 3	N 74 - 27 W	27.54 M.	2 - 3	N 23 - 27 E	68.46 M.	5 - 6	S 63 - 00 E	31.13 M.						
3 - 4	N 72 - 37 W	46.20 M.	3 - 4	N 25 - 47 E	105.84 M.	6 - 7	S 61 - 48 E	98.06 M.						
4 - 5	N 16 - 00 E	47.77 M.	4 - 5	S 67 - 49 E	3.30 M.	7 - 8	S 15 - 15 W	155.01 M.						
5 - 6	N 13 - 11 E	06.72 M.	5 - 6	S 28 - 53 E	40.96 M.	DISTRICT 25			COPY					
6 - 7	N 21 - 09 E	51.14 M.	6 - 7	S 07 - 57 E	43.37 M.	1 - 2	S 00 - 34 E	44.19 M.						
7 - 8	S 34 - 51 W	35.15 M.	7 - 8	S 05 - 45 E	17.19 M.	2 - 3	N 89 - 55 W	25.88 M.						
8 - 9	S 68 - 35 E	182.14 M.	8 - 9	S 00 - 26 E	27.49 M.	3 - 4	N 83 - 42 W	5.92 M.						
9 - 1	S 76 - 01 E	59.41 M.	9 - 10	S 02 - 00 E	54.46 M.	4 - 5	N 68 - 49 W	108.77 M.	COPY					
DISTRICT 5			10 - 11	S 02 - 21 E	35.36 M.	5 - 6	N 08 - 39 E	144.01 M.						
1 - 2	N 16 - 00 E	27.98 M.	11 - 12	S 06 - 13 E	21.98 M.	6 - 7	S 69 - 33 E	12.91 M.						
2 - 3	N 15 - 49 E	106.31 M.	12 - 13	S 19 - 18 E	28.89 M.	7 - 8	S 89 - 33 E	60.53 M.						
3 - 4	S 70 - 31 E	53.17 M.	13 - 14	N 62 - 25 W	23.51 M.	8 - 9	N 86 - 14 E	21.57 M.	COPY					
4 - 5	S 15 - 04 W	243.71 M.	14 - 1	N 73 - 55 W	129.04 M.	9 - 10	S 03 - 46 E	50.07 M.						
5 - 6	N 76 - 56 W	56.87 M.	DISTRICT 16			10 - 11	S 09 - 20 E	58.62 M.						
DISTRICT 6			1 - 2	N 00 - 26 W	27.49 M.	11 - 1	S 11 - 45 E	32.43 M.	COPY					
1 - 2	N 15 - 05 E	188.67 M.	2 - 3	N 05 - 45 W	17.19 M.	DISTRICT 26								
2 - 3	N 12 - 07 E	105.84 M.	3 - 4	N 07 - 57 W	43.37 M.	1 - 2	S 78 - 35 W	158.60 M.						
3 - 4	S 68 - 12 E	60.50 M.	4 - 5	N 28 - 53 W	40.96 M.	2 - 3	S 11 - 36 E	117.73 M.						
4 - 5	S 18 - 41 W	104.71 M.	5 - 6	N 67 - 49 W	3.30 M.	3 - 4	S 68 - 45 W	102.88 M.	COPY					
5 - 6	S 19 - 28 W	179.67 M.	6 - 7	N 26 - 02 E	71.01 M.	4 - 5	N 33 - 30 W	91.42 M.						
6 - 1	N 74 - 01 W	59.41 M.	7 - 8	S 89 - 55 E	25.88 M.	5 - 6	N 37 - 44 W	34.76 M.						
DISTRICT 7			8 - 9	S 00 - 34 E	18.01 M.	6 - 7	N 61 - 34 W	28.03 M.						
1 - 2	N 72 - 37 W	60.59 M.	9 - 10	S 06 - 30 E	61.74 M.	7 - 8	N 82 - 35 W	11.93 M.	COPY					
2 - 3	N 19 - 28 E	179.67 M.	10 - 11	S 19 - 43 E	61.08 M.	8 - 9	N 82 - 35 W	7.61 M.						
3 - 4	N 18 - 48 E	104.68 M.	11 - 12	S 33 - 09 E	40.56 M.	9 - 10	N 74 - 36 W	23.15 M.						
4 - 5	S 68 - 11 E	77.04 M.	12 - 13	S 56 - 51 W	25.77 M.	10 - 11	N 68 - 08 W	36.47 M.						
5 - 6	S 22 - 43 W	103.42 M.	13 - 1	S 86 - 19 W	54.77 M.	11 - 12	N 68 - 09 W	54.95 M.	COPY					
6 - 7	S 22 - 17 W	111.51 M.	DISTRICT 17			12 - 13	N 67 - 26 W	36.62 M.						
7 - 1	S 22 - 54 W	64.47 M.	1 - 2	N 25 - 09 E	76.37 M.	13 - 14	N 17 - 51 E	262.97 M.						
DISTRICT 8			2 - 3	S 65 - 00 E	39.79 M.	14 - 15	S 77 - 58 E	145.23 M.						
1 - 2	N 22 - 54 E	64.47 M.	3 - 4	S 65 - 22 E	81.85 M.	15 - 1	S 51 - 17 E	335.01 M.	COPY					
2 - 3	N 22 - 17 E	111.51 M.	4 - 5	S 15 - 19 W	103.44 M.	DISTRICT 27								
3 - 4	S 67 - 56 E	82.29 M.	5 - 6	N 68 - 35 W	102.14 M.	1 - 2	N 20 - 25 W	30.53 M.						
4 - 5	S 17 - 53 W	101.24 M.	6 - 7	N 68 - 51 W	35.05 M.	2 - 3	N 19 - 18 W	28.89 M.						
5 - 6	S 15 - 42 W	63.39 M.	7 - 1	N 21 - 09 E	33.86 M.	3 - 4	N 06 - 13 W	21.98 M.						
6 - 7	S 15 - 22 W	52.98 M.	DISTRICT 18			4 - 5	N 02 - 31 W	35.36 M.	COPY					
7 - 8	N 74 - 17 W	105.40 M.	1 - 2	N 21 - 41 E	265.28 M.	5 - 6	N 02 - 00 W	54.46 M.						
8 - 1	N 22 - 41 E	82.27 M.	2 - 3	S 63 - 50 E	101.08 M.	6 - 7	N 86 - 19 E	54.77 M.						
DISTRICT 9			3 - 4	S 64 - 50 E	33.56 M.	7 - 8	N 56 - 51 E	25.77 M.						
1 - 2	S 68 - 26 E	68.43 M.	4 - 5	S 64 - 02 E	78.81 M.	8 - 9	S 33 - 09 E	20.71 M.	COPY					
2 - 3	S 19 - 13 W	72.38 M.	5 - 6	S 27 - 39 W	79.00 M.	9 - 10	S 20 - 41 E	62.01 M.						
3 - 4	S 17 - 12 W	103.84 M.	6 - 7	S 27 - 39 W	34.54 M.	10 - 11	S 14 - 28 W	56.86 M.						
4 - 5	N 67 - 56 W	82.28 M.	7 - 8	S 64 - 02 E	24.72 M.	11 - 12	S 41 - 55 W	57.45 M.	COPY					
5 - 6	N 22 - 43 E	103.42 M.	8 - 9	S 27 - 39 W	18.67 M.	12 - 1	S 68 - 51 W	33.07 M.						
6 - 1	N 22 - 17 E	71.73 M.	9 - 10	S 27 - 39 W	36.18 M.	DISTRICT 28								
DISTRICT 10			10 - 11	S 27 - 39 W	39.17 M.	11 - 12	S 27 - 39 W	12.91 M.	COPY					
1 - 2	S 68 - 49 E	108.77 M.	12 - 13	S 64 - 02 E	143.79 M.	13 - 14	S 27 - 39 W	158.55 M.						
2 - 3	S 83 - 42 E	5.92 M.	14 - 15	S 27 - 39 W	61.10 M.	15 - 1	S 27 - 39 W	68.43 M.						
3 - 4	S 26 - 02 W	71.01 M.	DISTRICT 29											
4 - 5	N 69 - 53 W	111.81 M.	DISTRICT 19			15 - 1	S 51 - 17 E	335.01 M.	COPY					
5 - 6	N 68 - 35 W	150.76 M.	1 - 2	N 20 - 25 W	30.53 M.	2 - 3	N 19 - 18 W	28.89 M.						
6 - 7	N 67 - 56 W	82.08 M.	3 - 4	N 06 - 13 W	21.98 M.	4 - 5	N 02 - 31 W	35.36 M.						
7 - 8	N 19 - 13 E	72.38 M.	5 - 6	N 02 - 00 W	54.46 M.	6 - 7	N 86 - 19 E	54.77 M.						
8 - 9	S 68 - 08 E	61.10 M.	7 - 8	N 56 - 51 E	25.77 M.	8 - 9	S 33 - 09 E	20.71 M.	COPY					
9 - 1	S 68 - 08 E	58.55 M.	9 - 10	S 20 - 41 E	62.01 M.	10 - 11	S 14 - 28 W	56.86 M.						
			11 - 12	S 41 - 55 W	57.45 M.	12 - 1	S 68 - 51 W	33.07 M.						

TECHNICAL DESCRIPTIONS OF CONSOLIDATED DISTRICT BARANGAYS											
DISTRICT NORTH			DISTRICT EAST			DISTRICT SOUTH					
LINES	BEARINGS	DISTANCES	LINES	BEARINGS	DISTANCES	LINES	BEARINGS	DISTANCES	LINES	BEARINGS	DISTANCES
1 - 2	N 51 - 17 W	335.01 M.	1 - 2	S 02 - 23 E	478.66 M.	1 - 2	S 70 - 18 E	71.85 M.			
2 - 3	N 77 - 58 W	145.23 M.	2 - 3	S 03 - 46 E	50.07 M.	2 - 3	S 69 - 34 E	53.72 M.			
3 - 4	N 14 - 35 W	553.32 M.	3 - 4	S 09 - 20 E	58.62 M.	3 - 4	S 67 - 48 E	84.90 M.			
4 - 5	N 24 - 27 E	574.45 M.	4 - 5	S 11 - 45 E	32.43 M.	4 - 5	S 68 - 03 E	81.75 M.			
5 - 6	S 35 - 25 E	510.64 M.	5 - 6	S 00 - 34 E	43.47 M.	5 - 6	S 22 - 17 W	71.73 M.			
6 - 7	N 65 - 36 E	930.23 M.	6 - 7	S 00 - 34 E	18.01 M.	6 - 7	S 22 - 43 W	103.42 M.			
7 - 1	S 33 - 30 W	1518.70 M.	7 - 8	S 06 - 30 E	61.74 M.	7 - 8	S 67 - 56 E	82.28 M.			
Corner 1 = B.B.M. No. 12, Cad-256 Ormoc Cadastre			8 - 9	S 19 - 43 E	61.08 M.	8 - 9	S 68 - 55 E	58.77 M.			
			9 - 10	S 33 - 09 E	40.56 M.	9 - 10	S 68 - 37 E	144.68 M.			
LINES	BEARINGS	DISTANCES	10 - 11	S 56 - 51 W	25.77 M.	10 - 11	N 22 - 57 E	102.42 M.			
1 - 2	N 62 - 49 W	34.95 M.	11 - 12	S 86 - 19 W	54.77 M.	11 - 12	S 69 - 59 E	111.81 M.			
2 - 3	N 26 - 37 E	168.98 M.	12 - 13	N 00 - 26 W	27.49 M.	12 - 13	S 67 - 49 E	3.30 M.			
3 - 4	N 24 - 21 E	253.76 M.	13 - 14	N 05 - 45 W	17.19 M.	13 - 14	S 28 - 53 E	46.86 M.			
4 - 5	N 17 - 51 E	242.97 M.	14 - 15	N 07 - 57 W	43.37 M.	14 - 15	S 07 - 57 E	43.37 M.			
5 - 6	S 77 - 58 W	145.23 M.	15 - 16	N 28 - 53 W	40.96 M.	15 - 16	S 05 - 45 E	17.19 M.			
6 - 7	S 51 - 17 E	335.01 M.	16 - 17	N 67 - 49 W	3.30 M.	16 - 17	S 00 - 26 E	27.49 M.			
7 - 8	S 78 - 35 W	158.60 M.	17 - 18	N 69 - 53 W	111.81 M.	17 - 18	N 86 - 19 E	54.77 M.			
8 - 9	S 11 - 36 E	117.73 M.	18 - 19	S 22 - 57 W	102.42 M.	18 - 19	N 56 - 51 E	25.77 M.			
9 - 10	S 68 - 45 W	102.58 M.	19 - 20	N 68 - 37 W	144.68 M.	19 - 20	S 33 - 09 E	20.71 M.			
10 - 11	S 21 - 41 W	101.08 M.	20 - 21	N 68 - 55 W	58.77 M.	20 - 21	S 20 - 41 E	62.01 M.			
11 - 12	S 22 - 07 W	255.28 M.	21 - 22	N 67 - 56 W	82.28 M.	21 - 22	S 14 - 29 W	56.86 M.			
12 - 13	N 68 - 03 W	81.75 M.	22 - 23	N 22 - 43 E	103.42 M.	22 - 23	S 41 - 55 W	57.45 M.			
13 - 14	N 67 - 48 W	84.90 M.	23 - 24	N 22 - 17 E	71.73 M.	23 - 24	S 68 - 41 W	33.07 M.			
14 - 15	N 69 - 59 W	53.72 M.	24 - 25	N 22 - 07 E	255.28 M.	24 - 25	S 67 - 51 W	82.24 M.			
15 - 1	N 70 - 18 W	71.85 M.	25 - 26	N 21 - 41 E	101.08 M.	25 - 26	S 67 - 24 W	107.16 M.			
Corner 1 = B.B.M. No. 93, Cad-256 Ormoc Cadastre			26 - 27	N 68 - 45 E	102.57 M.	26 - 27	S 25 - 13 W	41.17 M.			
			27 - 28	N 11 - 36 W	117.73 M.	27 - 28	S 83 - 10 W	95.20 M.			
			28 - 1	N 78 - 35 E	158.60 M.	28 - 29	N 60 - 00 W	150.69 M.			
Corner 1 = B.B.M. No. 12, Cad-256 Ormoc Cadastre			29 - 30	N 75 - 42 W	72.13 M.	29 - 30	N 75 - 42 W	72.13 M.			
			30 - 31	N 75 - 42 W	4.90 M.	30 - 31	N 75 - 42 W	4.90 M.			
			31 - 32	N 86 - 00 W	99.94 M.	31 - 32	N 86 - 00 W	99.94 M.			
			32 - 33	S 24 - 31 W	113.90 M.	32 - 33	S 24 - 31 W	113.90 M.			
			33 - 34	N 69 - 47 W	94.63 M.	33 - 34	N 69 - 47 W	94.63 M.			
			34 - 35	N 21 - 24 E	39.23 M.	34 - 35	N 21 - 24 E	39.23 M.			
			35 - 36	N 74 - 08 W	127.76 M.	35 - 36	N 74 - 08 W	127.76 M.			
			36 - 37	N 74 - 08 W	115.25 M.	36 - 37	N 74 - 08 W	115.25 M.			
			37 - 38	N 72 - 10 W	37.04 M.	37 - 38	N 72 - 10 W	37.04 M.			
			38 - 39	N 34 - 08 E	86.04 M.	38 - 39	N 34 - 08 E	86.04 M.			
			39 - 40	N 44 - 44 E	89.05 M.	39 - 40	N 44 - 44 E	89.05 M.			
			40 - 41	N 13 - 13 E	76.01 M.	40 - 41	N 13 - 13 E	76.01 M.			
			41 - 42	N 16 - 00 E	27.98 M.	41 - 42	N 16 - 00 E	27.98 M.			
			42 - 43	N 16 - 00 E	47.77 M.	42 - 43	N 16 - 00 E	47.77 M.			
			43 - 44	N 13 - 11 E	126.79 M.	43 - 44	N 13 - 11 E	126.79 M.			
			44 - 45	N 21 - 09 E	55.24 M.	44 - 45	N 21 - 09 E	55.24 M.			
			45 - 46	N 21 - 09 E	33.86 M.	45 - 46	N 21 - 09 E	33.86 M.			
			46 - 47	N 35 - 09 E	78.37 M.	46 - 47	N 35 - 09 E	78.37 M.			
			47 - 48	N 26 - 37 E	68.46 M.	47 - 48	N 26 - 37 E	68.46 M.			
			48 - 1	S 62 - 59 E	34.95 M.	48 - 1	S 62 - 59 E	34.95 M.			
Corner 1 = B.B.M. No. 93, Cad-256 Ormoc Cadastre											



 
DISTRICT BARANGAYS CONSOLIDATION PLAN

CITY OF : ORMOC
PROVINCE OF : LEYTE
ISLAND OF : LEYTE

CONTAINING AN AREA OF : 169.5108 HECTARES

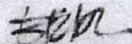
PHILIPPINE REFERENCE SYSTEM (PRS '92) ZONE V
CENTRAL MERIDIAN 125°00'00"

BEARINGS : GRID
SCALE : 1: 6000



Based on the Municipal Boundary and Index Map, Ormoc Cadastre,
PB-08-000036-D, surveyed on January 16 to may 21, 2015.

PREPARED BY:


ERWIN ROMMEL H. LABARDA
Administrative Aide I


FELJUN D. SAGLIBA
Geodetic Engineer / Administrative Aide I

CERTIFIED  1123200

ARTHUR C. ARCUINO
Geodetic Engineer / Ormoc, City Assessor